


NOTE: FLOOD ZONES SCALED FROM THE FEDERAL INSURANCE
ADMINISTRATION FLOOD HAZARD BOUNDARY MAP.

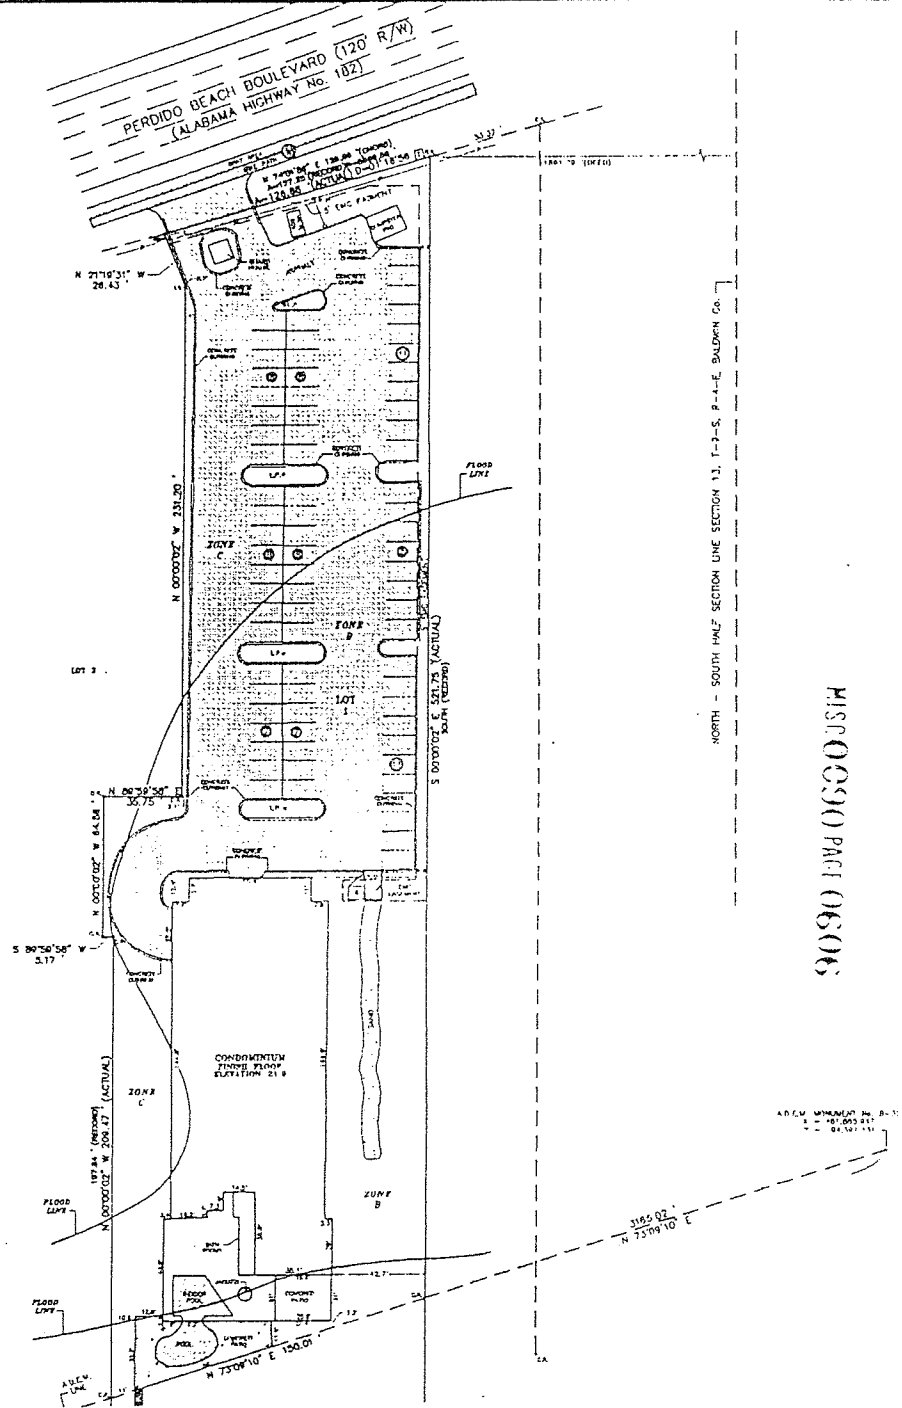

Charles King
Architects & Associates, Inc.

Architecture
Planning
Interior Design




CERTIFICATION

Charles O. King . AIA
M. Arch.


Susan D. King . AIA

Thomas M. Bartoo . AIA

I, the undersigned, Charles O. King, a registered Architect in the State of Alabama, Number 3434, hereby certify that the PLANS labeled Exhibit "Certification" pages 104 through 125, inclusive, attached to and made a part of the Declaration of Condominium of Harbour Place, a Condominium, show the layout, location, Unit numbers and dimensions of the Units and the improvements. I further certify that the PLANS show the dimensions of the improvements and the units and that the improvements shown on the PLANS are substantially complete. I further certify that to the best of my knowledge and belief, the PLANS contain all of the information required by Section 35 8A 209 CODE OF ALABAMA, (1975).

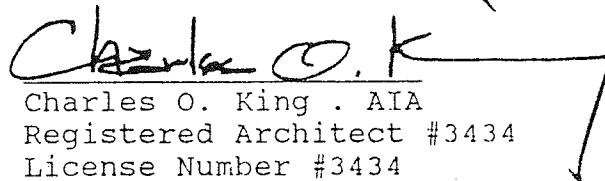
Charles O. King . AIA
Registered Architect #3434
License Number #3434

Date September 18, 1996
Subscribed and sworn to before me
this 18th day of September, 1996.

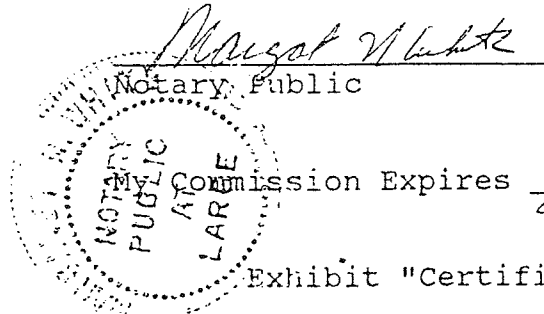

P.O. Box 4009
Chattanooga . TN 37405
423 267 . 2464
Fax 423 267 . 2467

Exhibit "Certification:", Page 1

Exhibit "B"

REC-0090 PAGE 0607


HARBOUR PLACE CONDOMINIUMS

Orange Beach, Alabama



ONE

Charles King
Architects
& Associates, Inc.
1206 Market St. #25
Chattanooga, TN 37402
(615) 267-2444 FAX (615) 267-1447

A FLOOR PLAN UNIT A

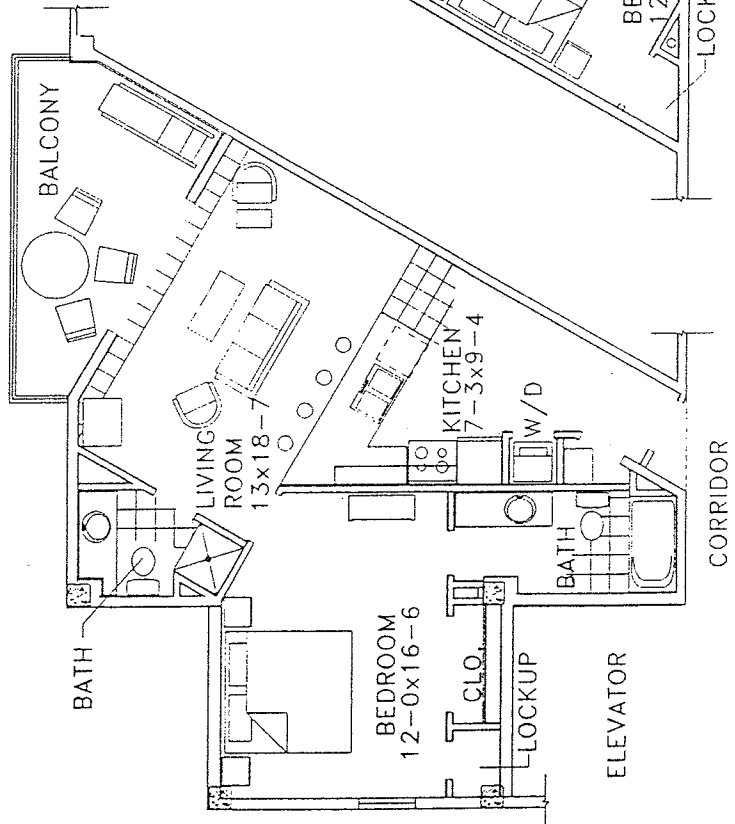

B FLOOR PLAN UNIT B

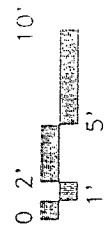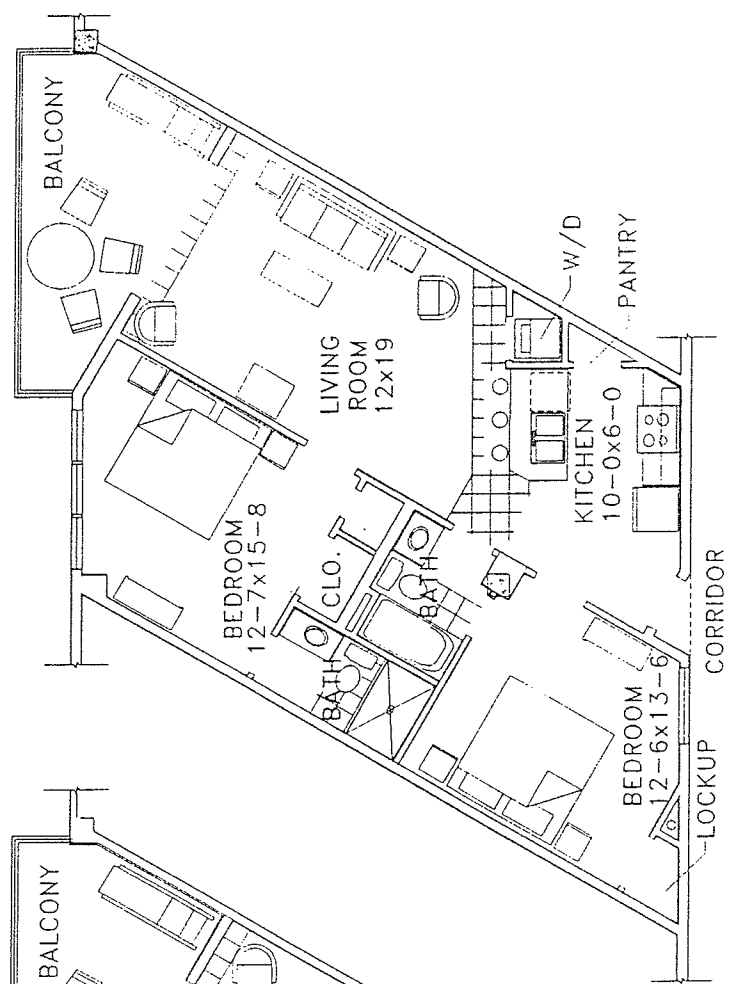


NOTE:
FURNITURE NOT INCLUDED.
DIMENSIONS ARE APPROXIMATE
DIMENSIONS ARE TO CENTER LINE OF WALL.


HARBOUR PLACE CONDOMINIUMS

Orange Beach, Alabama



TWO	Charles King	
	Architects	
	& Associates, Inc.	
	1206 Market St. #25	
	Chattanooga, TN 37402	
	(615) 267-2444	FAX (615) 267-4467

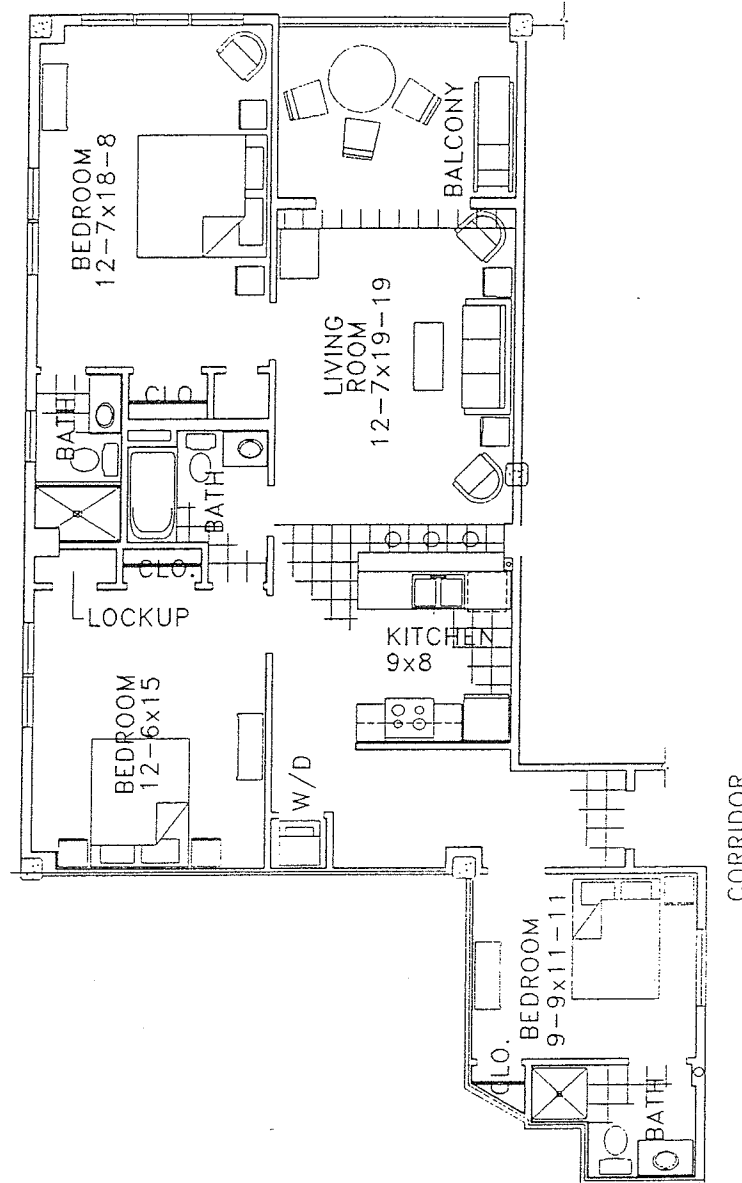

FLOOR PLAN UNIT D

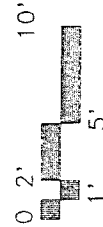

NOTE:
FURNITURE NOT INCLUDED
DIMENSIONS ARE APPROXIMATE
DIMENSIONS ARE TO CENTER LINE OF WALL

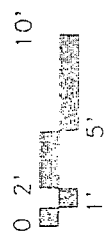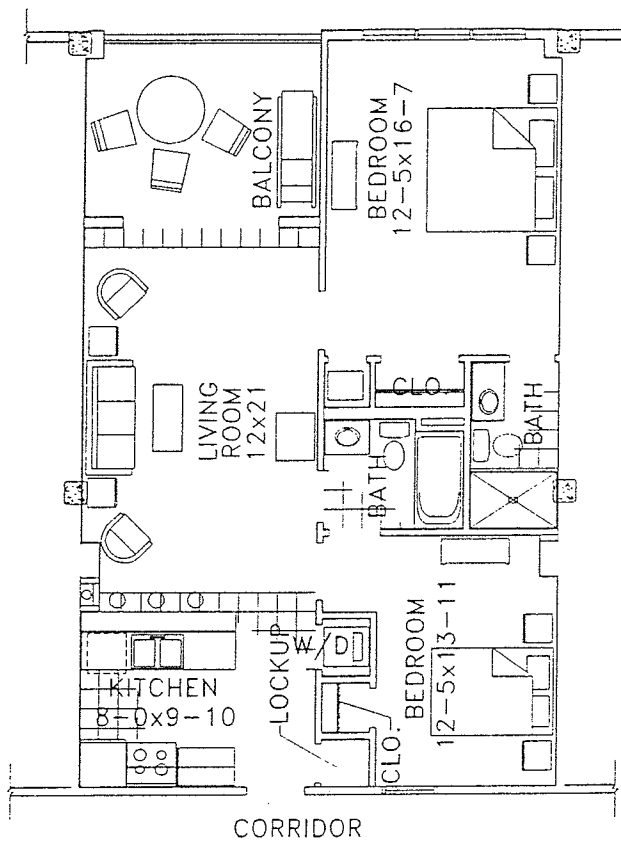

NOTE:
FURNITURE NOT INCLUDED
DIMENSIONS ARE APPROXIMATE
DO NOT SCALE; SEE DIMENSIONS ON EXHIBITS

FLOOR PLAN UNIT E


HARBOUR PLACE CONDOMINIUMS

Orange Beach, Alabama

THREE


Charles King
Architects
& Associates, Inc.

1206 Market St. #26
Chattanooga, TN 37402
(615) 267-2464 FAX (615) 267-3467

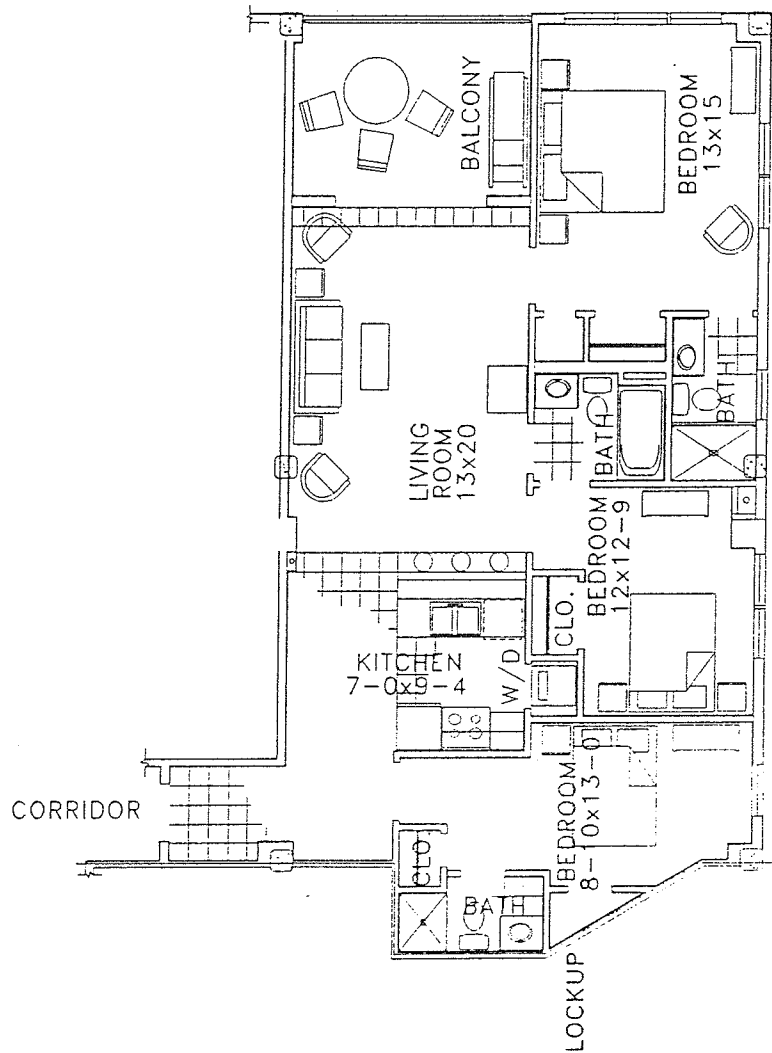

FLOOR PLAN UNIT F

F

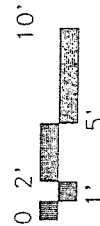

NOTE:
FURNITURE NOT INCLUDED
DIMENSIONS ARE APPROXIMATE
DIMENSIONS ARE TO CENTER LINE OF WALL


HARBOUR PLACE CONDOMINIUMS Orange Beach, Alabama

FOUR	Charles King	
	Architects	
	& Associates, Inc.	
	1204 Market St. #25 Chattanooga, TN 37402 (615) 267-2444 FAX: (615) 267-2447	


HARBOUR PLACE CONDOMINIUMS

Orange Beach, Alabama

FIVE	Charles King
	Architects
	& Associates, Inc.
	1206 Market St. #25 Chattanooga, TN 37402 (615) 247-2484 FAX (615) 247-2487

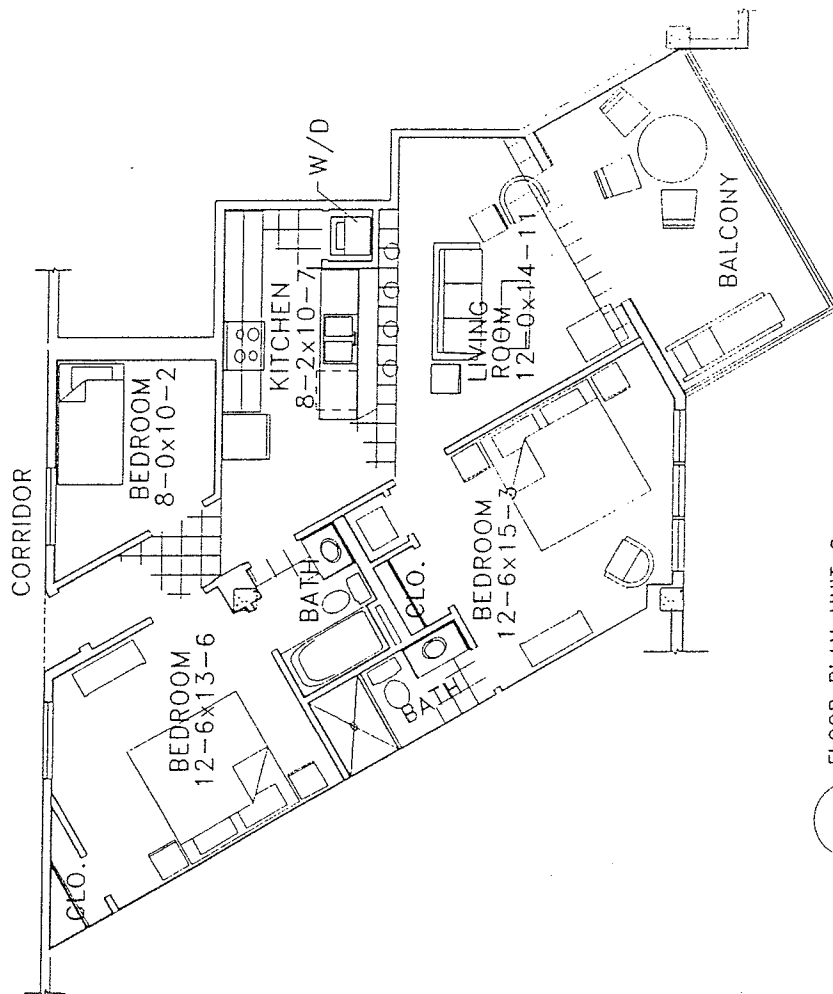


G FLOOR PLAN UNIT G

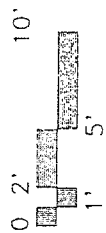

NOTE:
FURNITURE NOT INCLUDED
DIMENSIONS ARE APPROXIMATE
DIMENSIONS ARE TO CENTER LINE OF WALL

MISC 0090 PLAN 0613

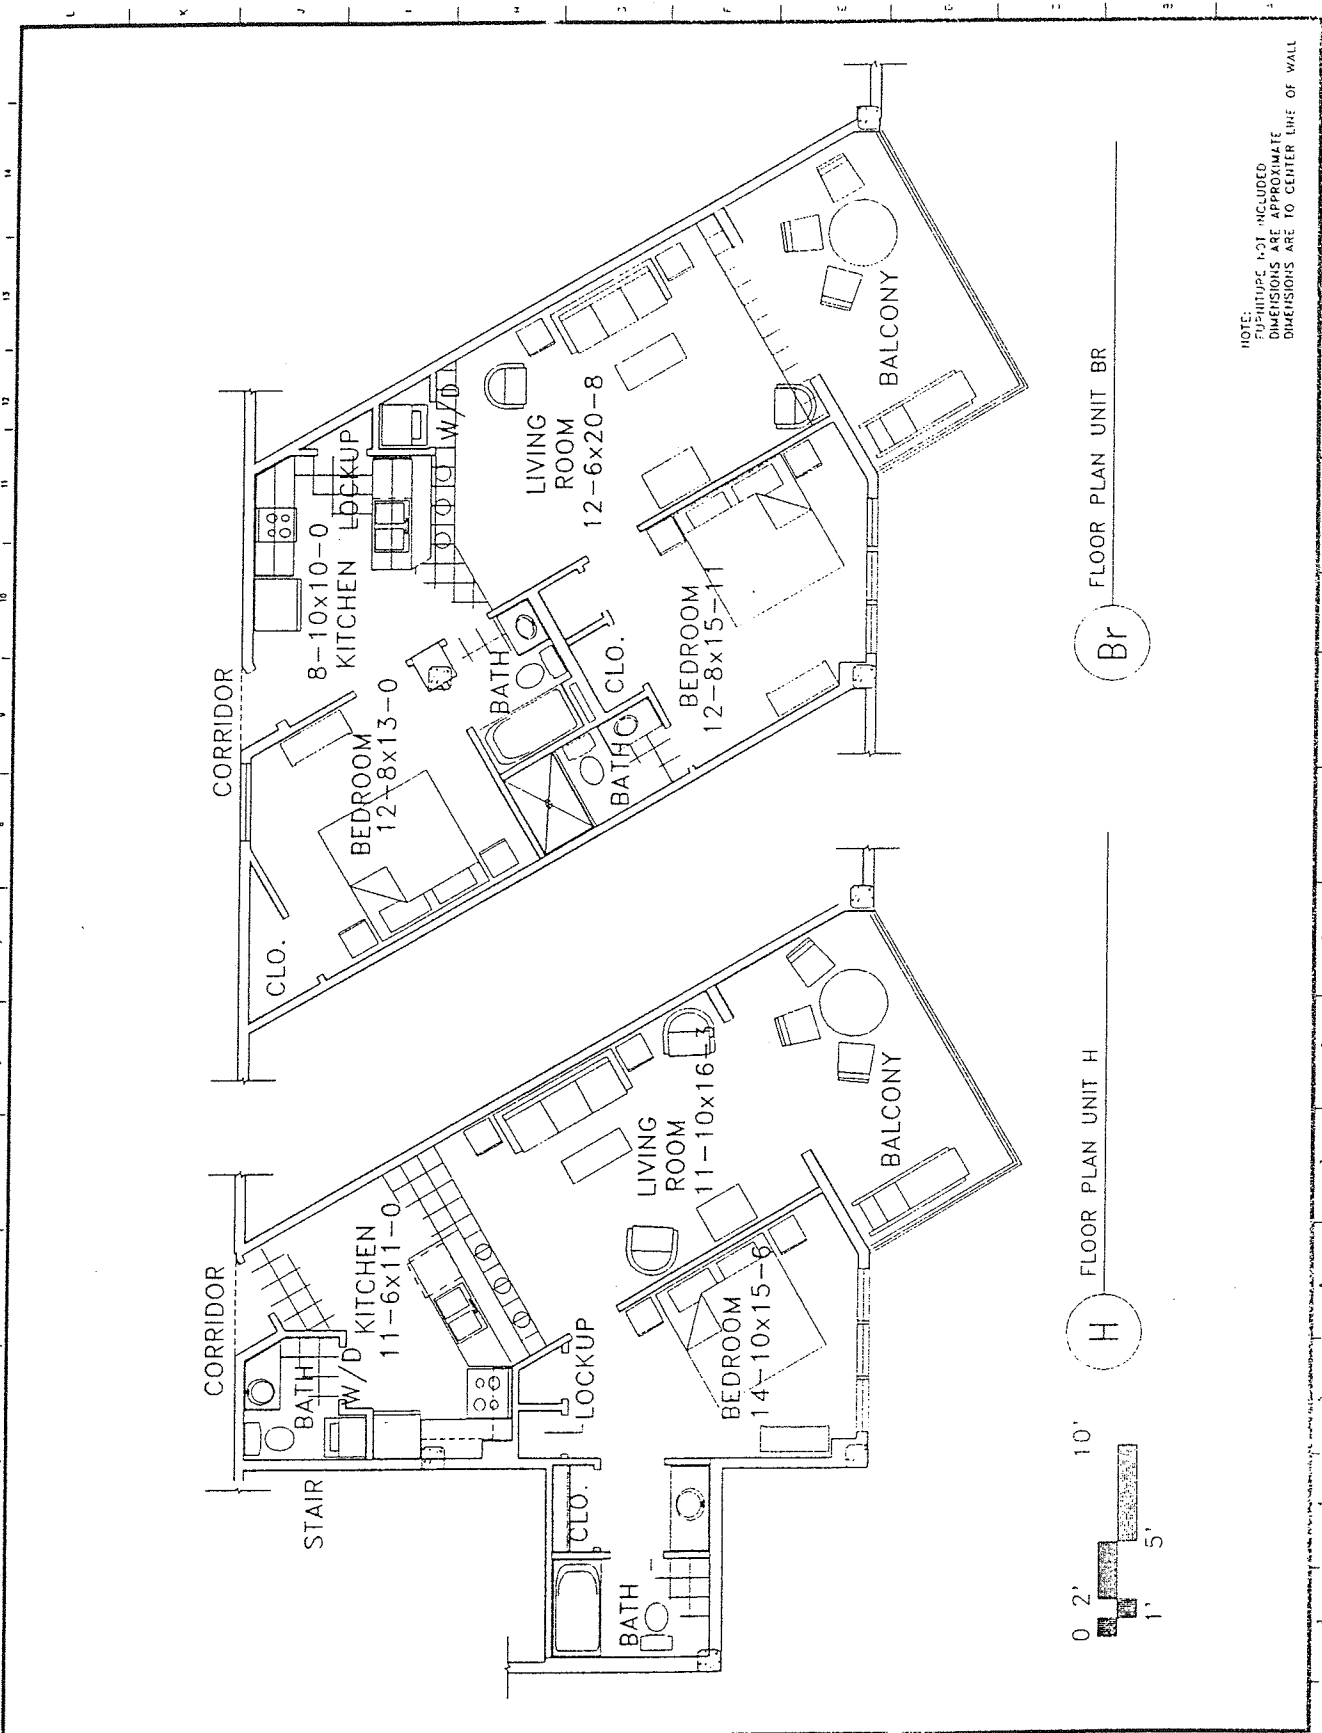

NOTE:
FURNITURE NOT INCLUDED
DIMENSIONS ARE APPROXIMATE
DIMENSIONS ARE TO CENTER LINE OF WALL

HSC0000 PAGE 0614

HARBOUR PLACE CONDOMINIUMS Orange Beach, Alabama


SIX

Charles King	
Architects	
& Associates, Inc.	
1206 Market St. #25	
Chattanooga, TN 37402	
(615) 267-2464	FAX (615) 767-1447

HARBOUR PLACE CONDOMINIUMS

Orange Beach, Alabama


SEVEN	Charles King	
	Architects	
	& Associates, Inc.	
	1206 Market St. #25 Chattanooga, TN 37402 (615) 267-2444 FAX (615) 267-1402	

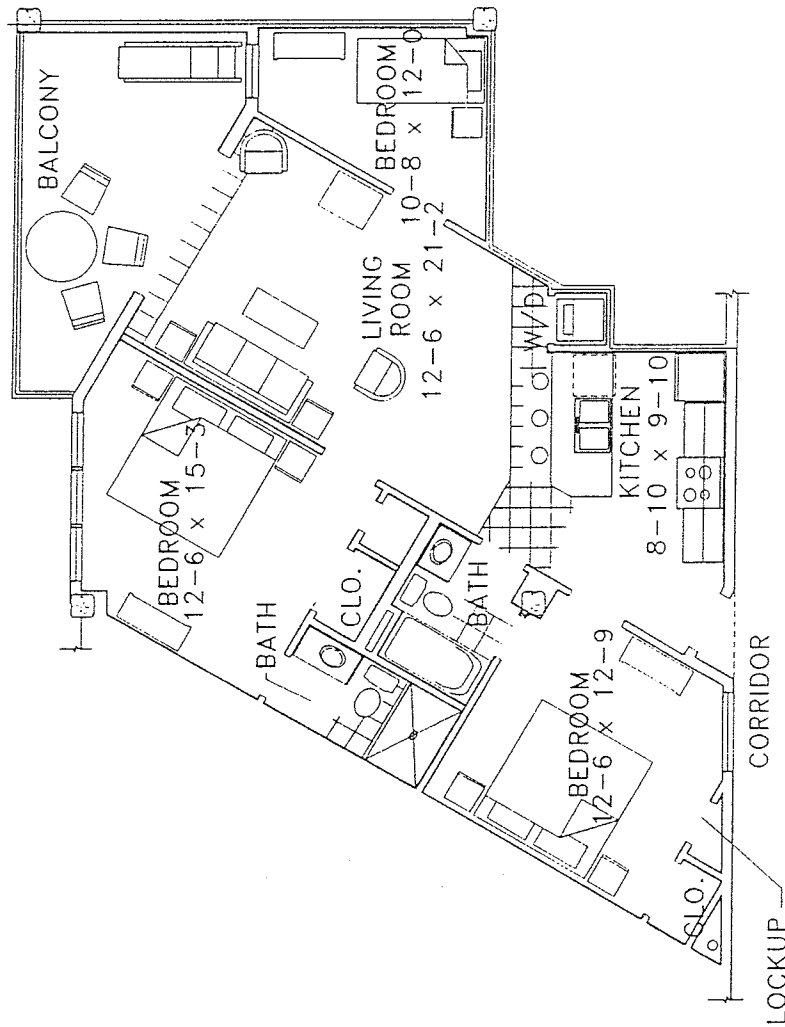

FLOOR PLAN UNIT C

C

5190 1984 0600 JS14

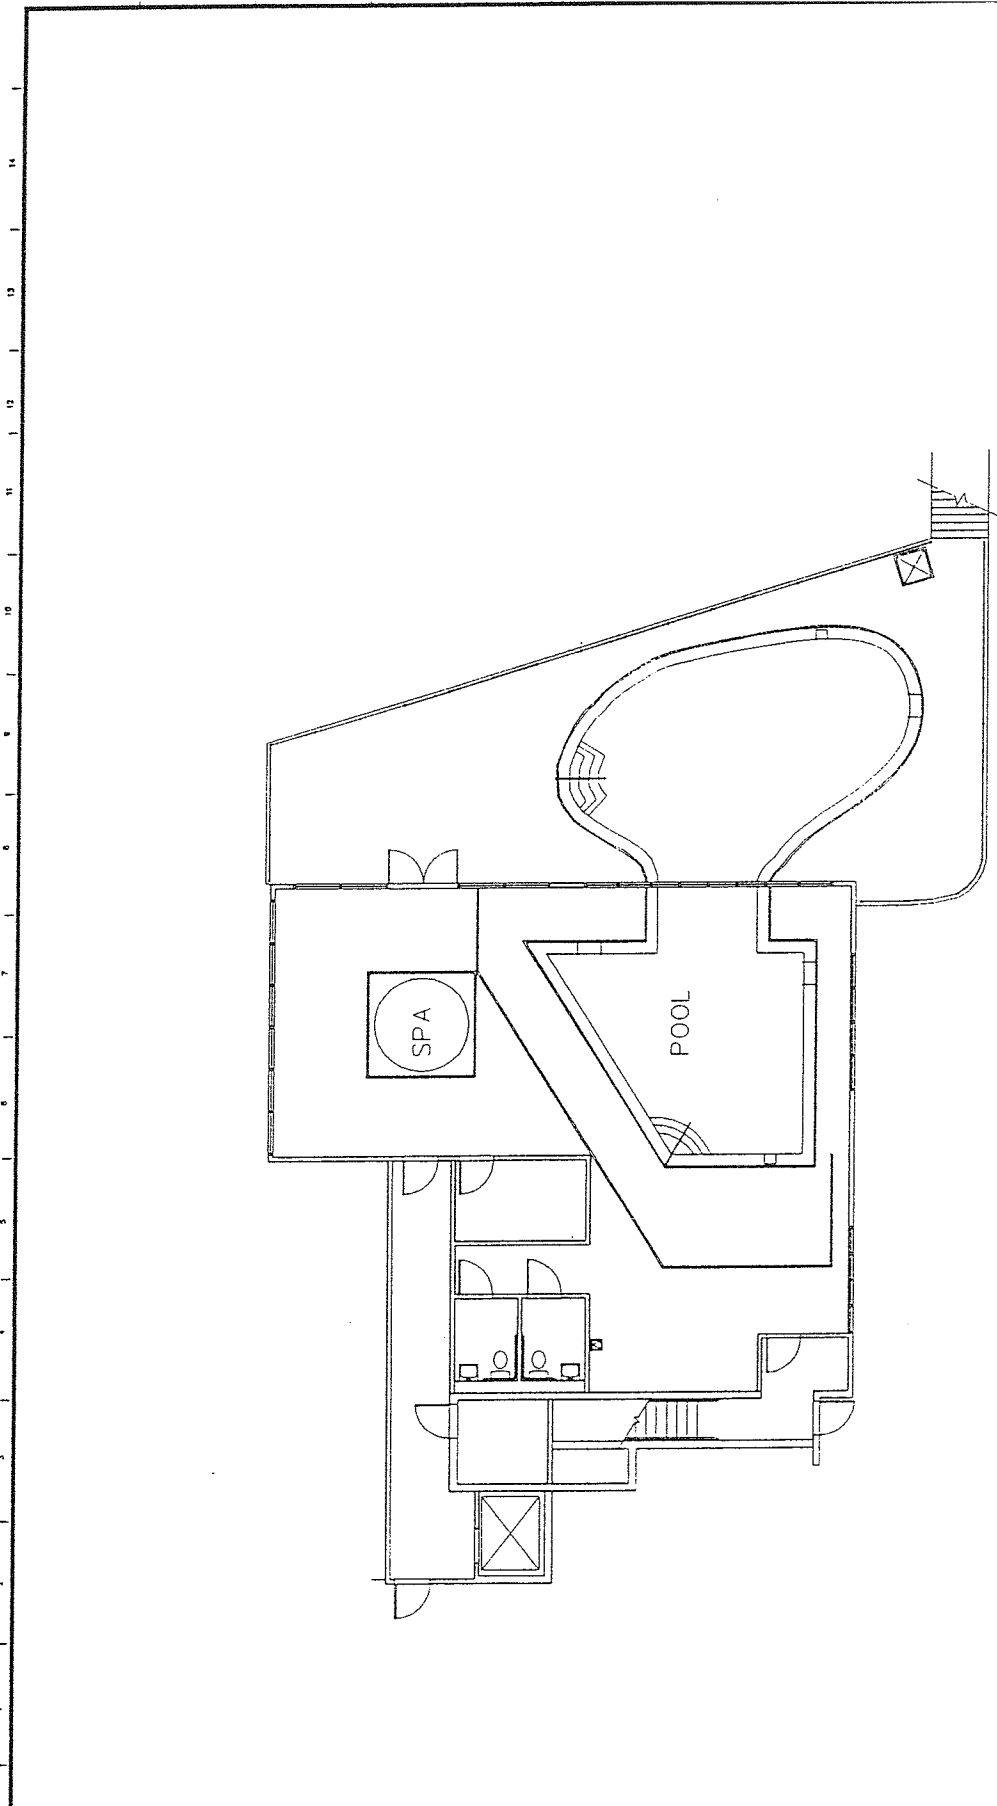

1 ENLARGED POOL AREA PLAN




PLS 0030 PAGE 0616

HARBOUR PLACE CONDOMINIUMS


Orange Beach, Alabama

EIGHT

Charles King
Architects
& Associates, Inc.
1206 Market St. #25
Chattanooga, TN 37402
(615) 267-2464 FAX (615) 267-4467

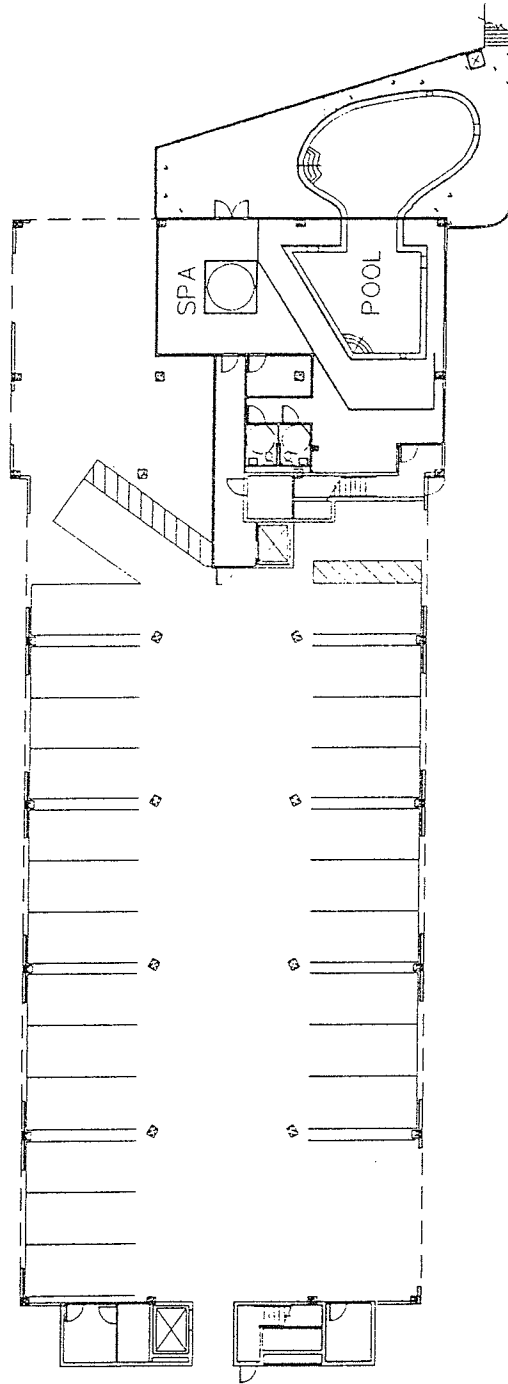

1 GROUND (GARAGE) LEVEL PLAN

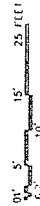

HARBOUR PLACE CONDOMINIUMS


Orange Beach, Alabama

NINE


**Charles King
& Associates, Inc.**
Architects
1206 Market St. #25
Chattanooga, TN 37402
(615) 267-2464 FAX: (615) 267-4467

HARBOUR PLACE CONDOMINIUMS

Orange Beach, Alabama

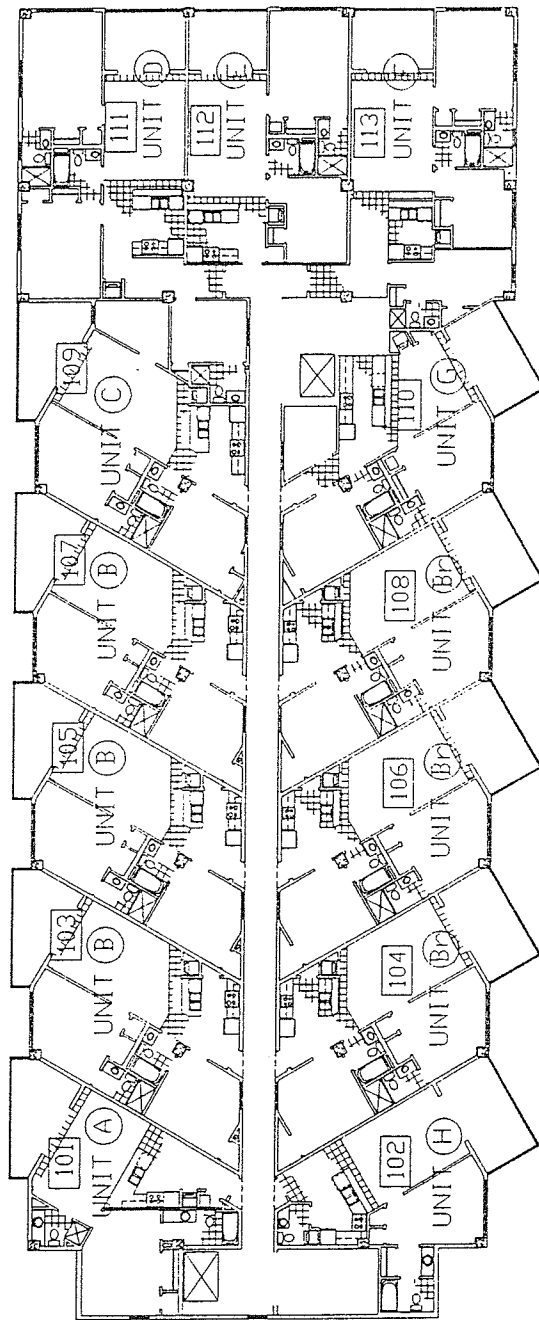

1 FIRST FLOOR PLAN

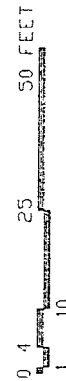

MSFC0090 PAGE 0618



	Charles King
	Architects
	& Associates, Inc.
	1206 Market St. #25 Chattanooga, TN 37402 (415) 267-2404 FAX (415) 267-1467

HARBOUR PLACE CONDOMINIUMS

Orange Beach, Alabama

ELEVEN	Charles King	
	Architects	
	& Associates, Inc.	
	1206 Market St. #26	
	Chattanooga, TN 37402	
	(615) 267-7404 FAX (615) 267-7407	


1 SECOND FLOOR PLAN

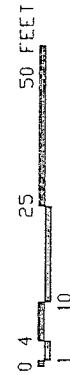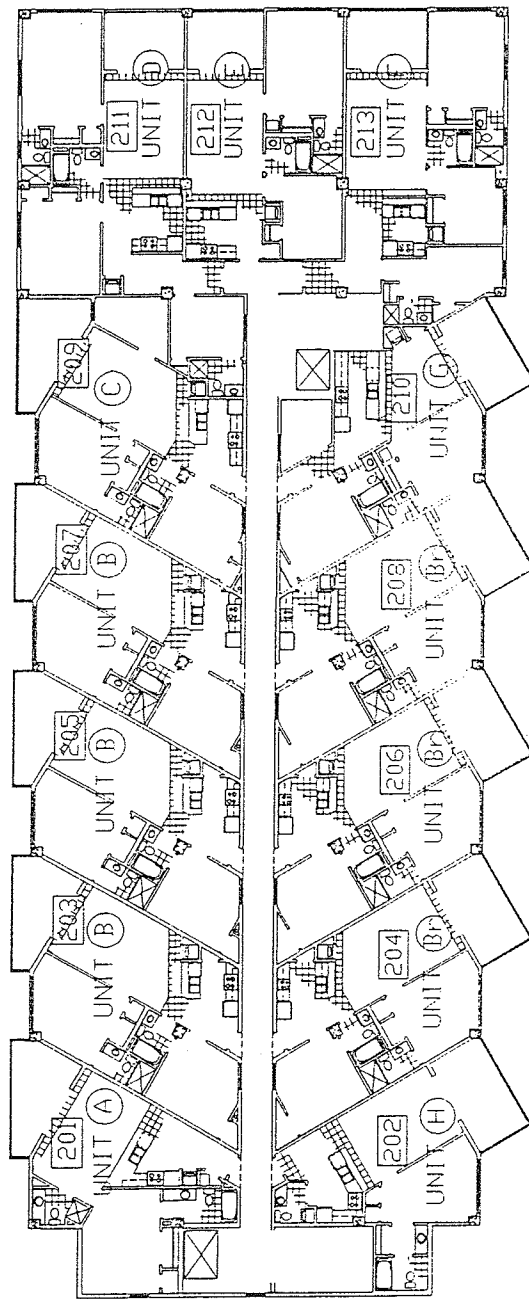


CE90 JOW OCGOOSW

HARBOUR PLACE CONDOMINIUMS

Orange Beach, Alabama

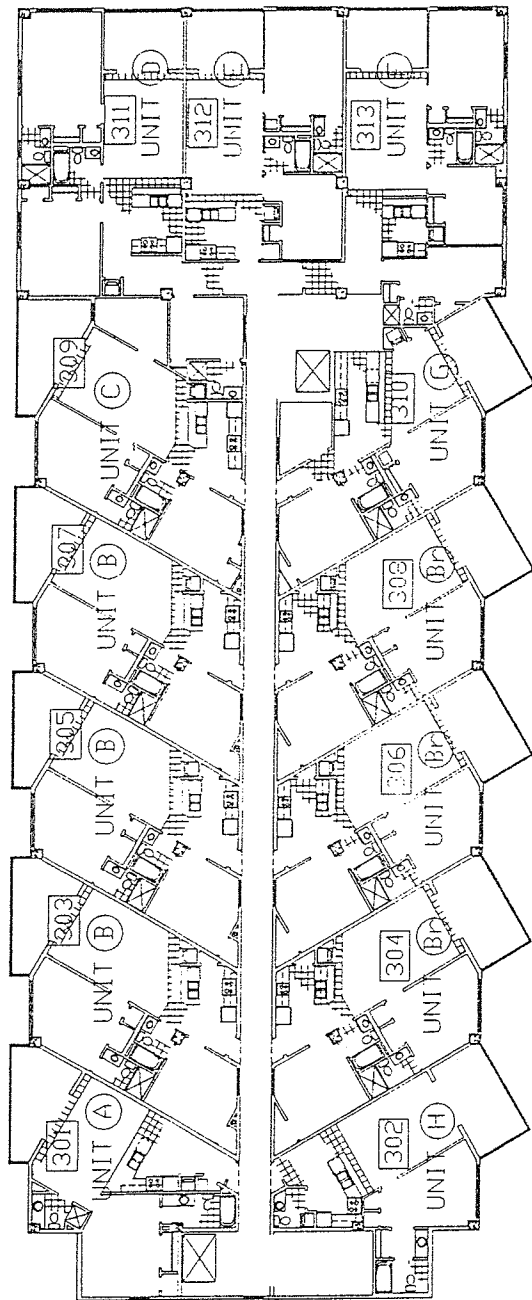


1 THIRD FLOOR PLAN

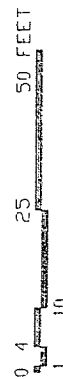

TWELVE

Charles King
Architects
& Associates, Inc.
1206 Market St. #25
Chattanooga, TN 37402
(415) 267-2400 (415) 267-3407

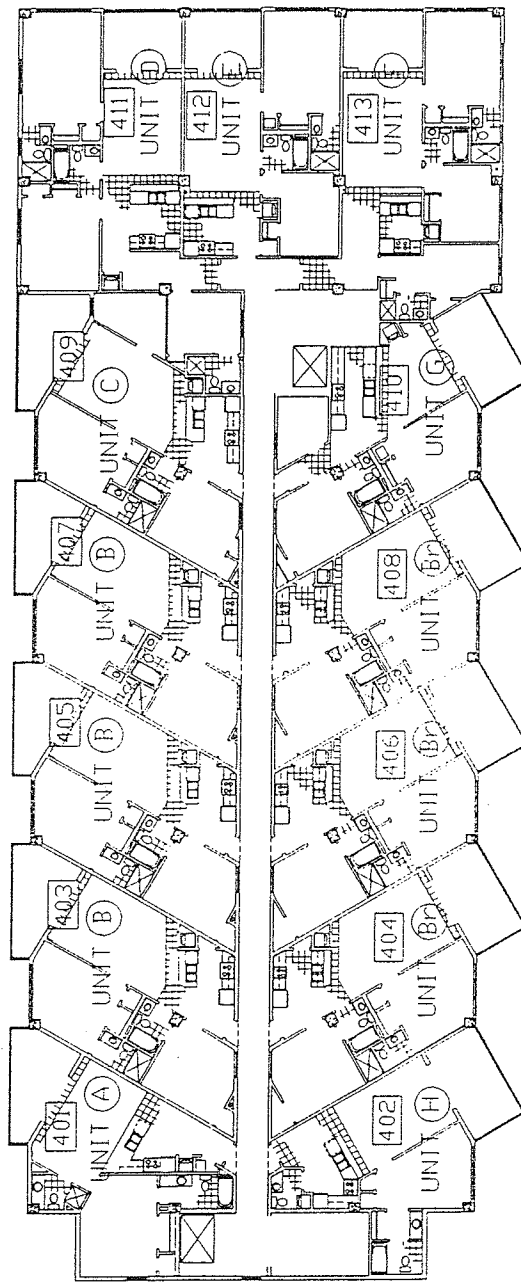

1 FOURTH FLOOR PLAN



HARBOUR PLACE CONDOMINIUMS


Orange Beach, Alabama

THIRTEEN	Charles King			
	Architects			
	& Associates, Inc.			
	1206 Market St. #25			
	Chattanooga, TN 37402			
	(615) 267-2464 FAX (615) 267-2467			

MISC 0090 PAGE 0621

HARBOUR PLACE CONDOMINIUMS

Orange Beach, Alabama

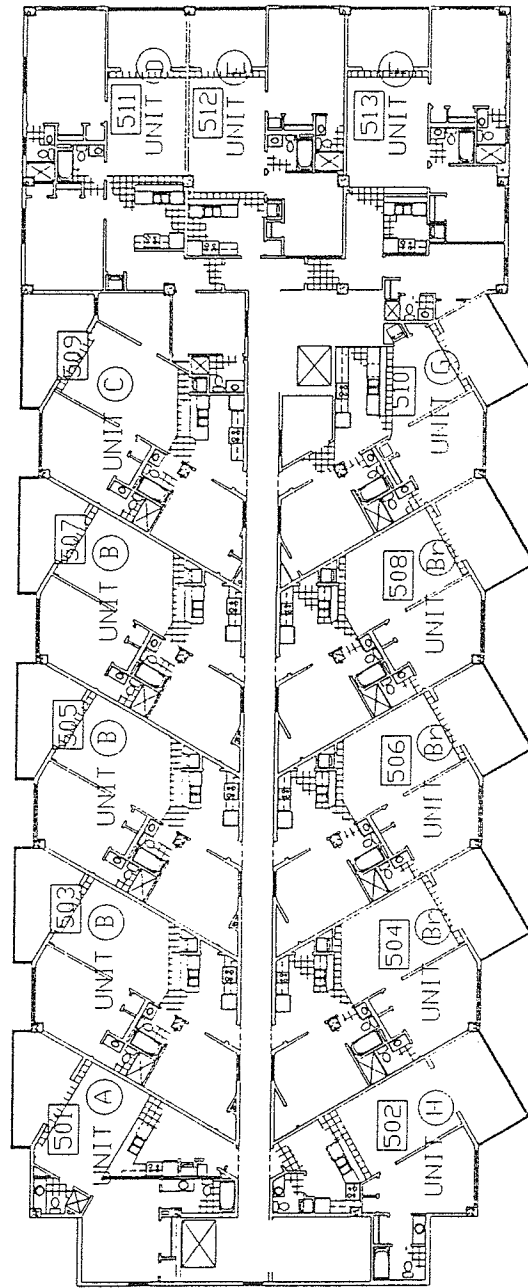


1 FIFTH FLOOR PLAN



2290 JWB 0600 JSW

FOURTEEN	Charles King	
	Architects	
	& Associates, Inc.	
	1206 Market St. #25	
	Chattanooga, TN 37402	
	(615) 267-2464 Fax: (615) 267-2467	

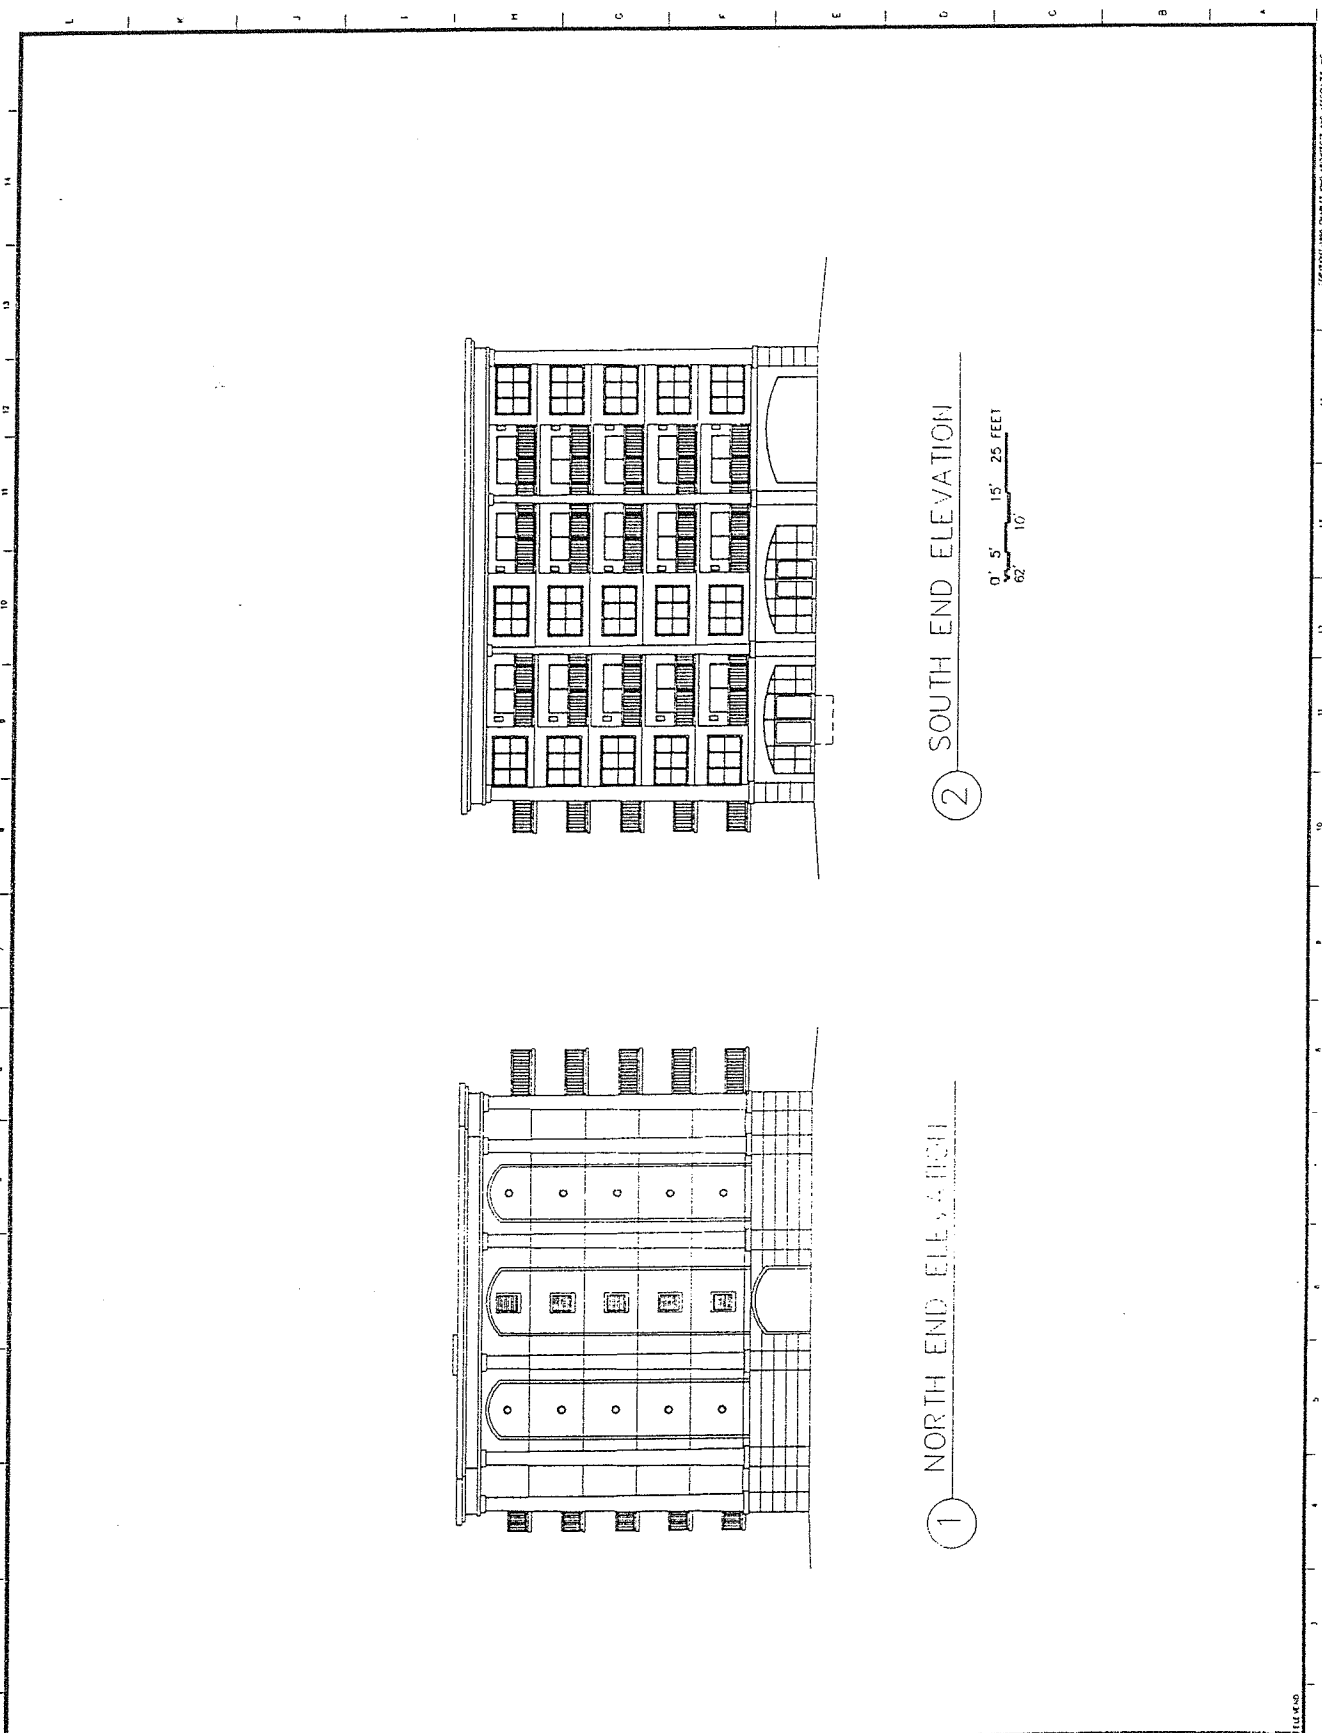


HARBOUR PLACE CONDOMINIUMS

Orange Beach, Alabama

SEVENTEEN

Charles King		
Architects		
& Associates, Inc.		
1206 Market St. #25		
Chattanooga, TN 37402		
(615) 267-2464 FAX: (615) 267-1407		

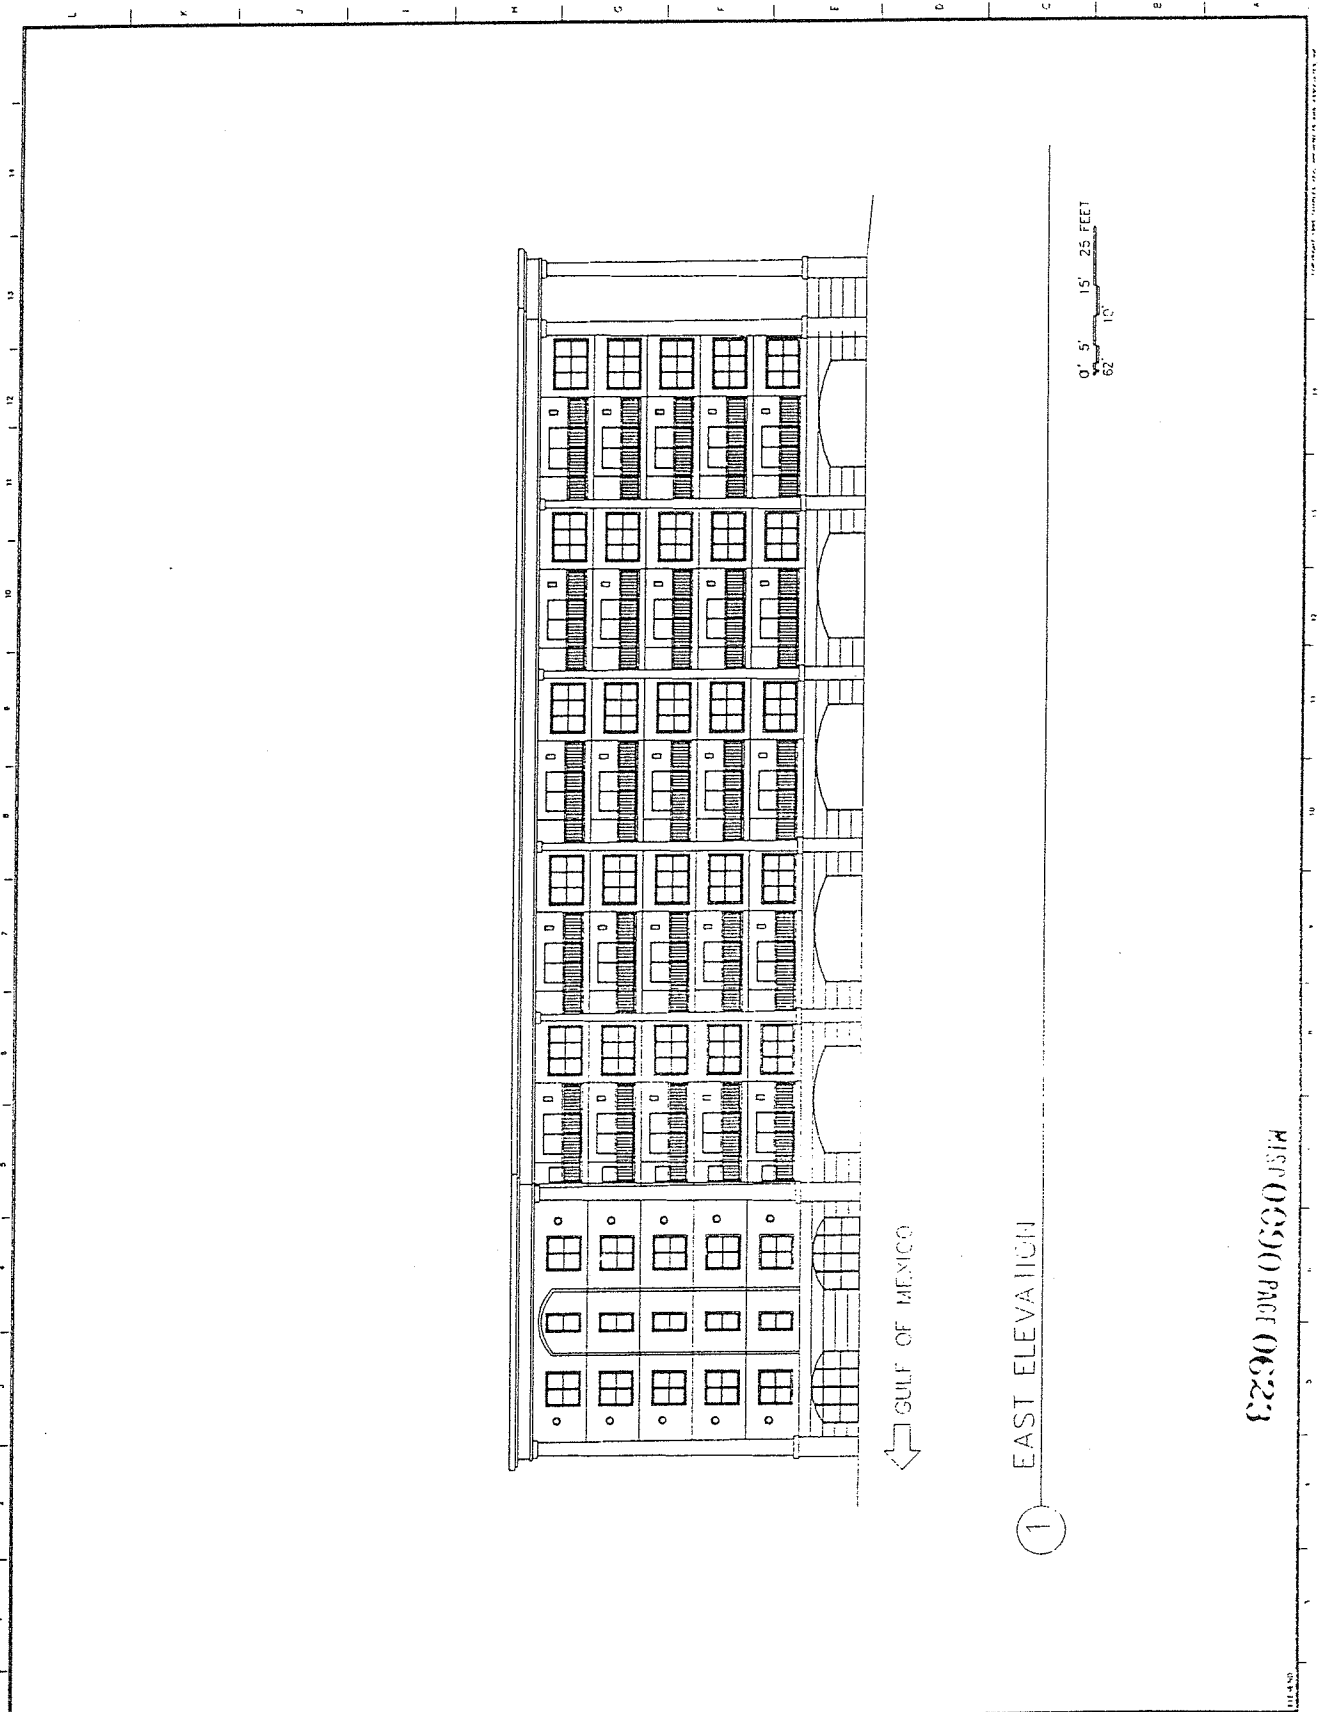

← GULF OF MEXICO

1 EAST ELEVATION

MSJ 0090 PAC 0623


HARBOUR PLACE CONDOMINIUMS

Orange Beach, Alabama

FIFTEEN

	Charles King
	Architects
	& Associates, Inc.
	1206 Market St. #26 Chattanooga, TN 37402 (615) 267-2464 FAX (615) 267-2467


14 13 12 11 10 9 8 7 6 5 4 3 2 1

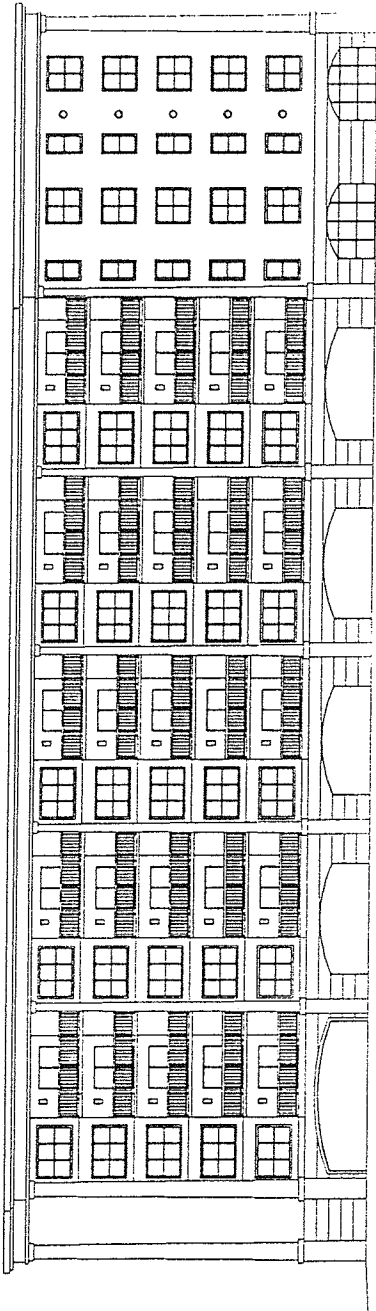

GULF OF MEXICO

WEST ELEVATION

1

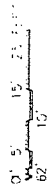

MISC 0090 PAGE 0624

HARBOUR PLACE CONDOMINIUMS

Orange Beach, Alabama

SIXTEEN

	Charles King		
	Architects		
	& Associates, Inc.		
	1206 Market St. #26		
	Chattanooga, TN 37402		
	(615) 267-2464 FAX (615) 267-2467		